


K9Grass System

Installed with aggregate over asphalt sloped to drain

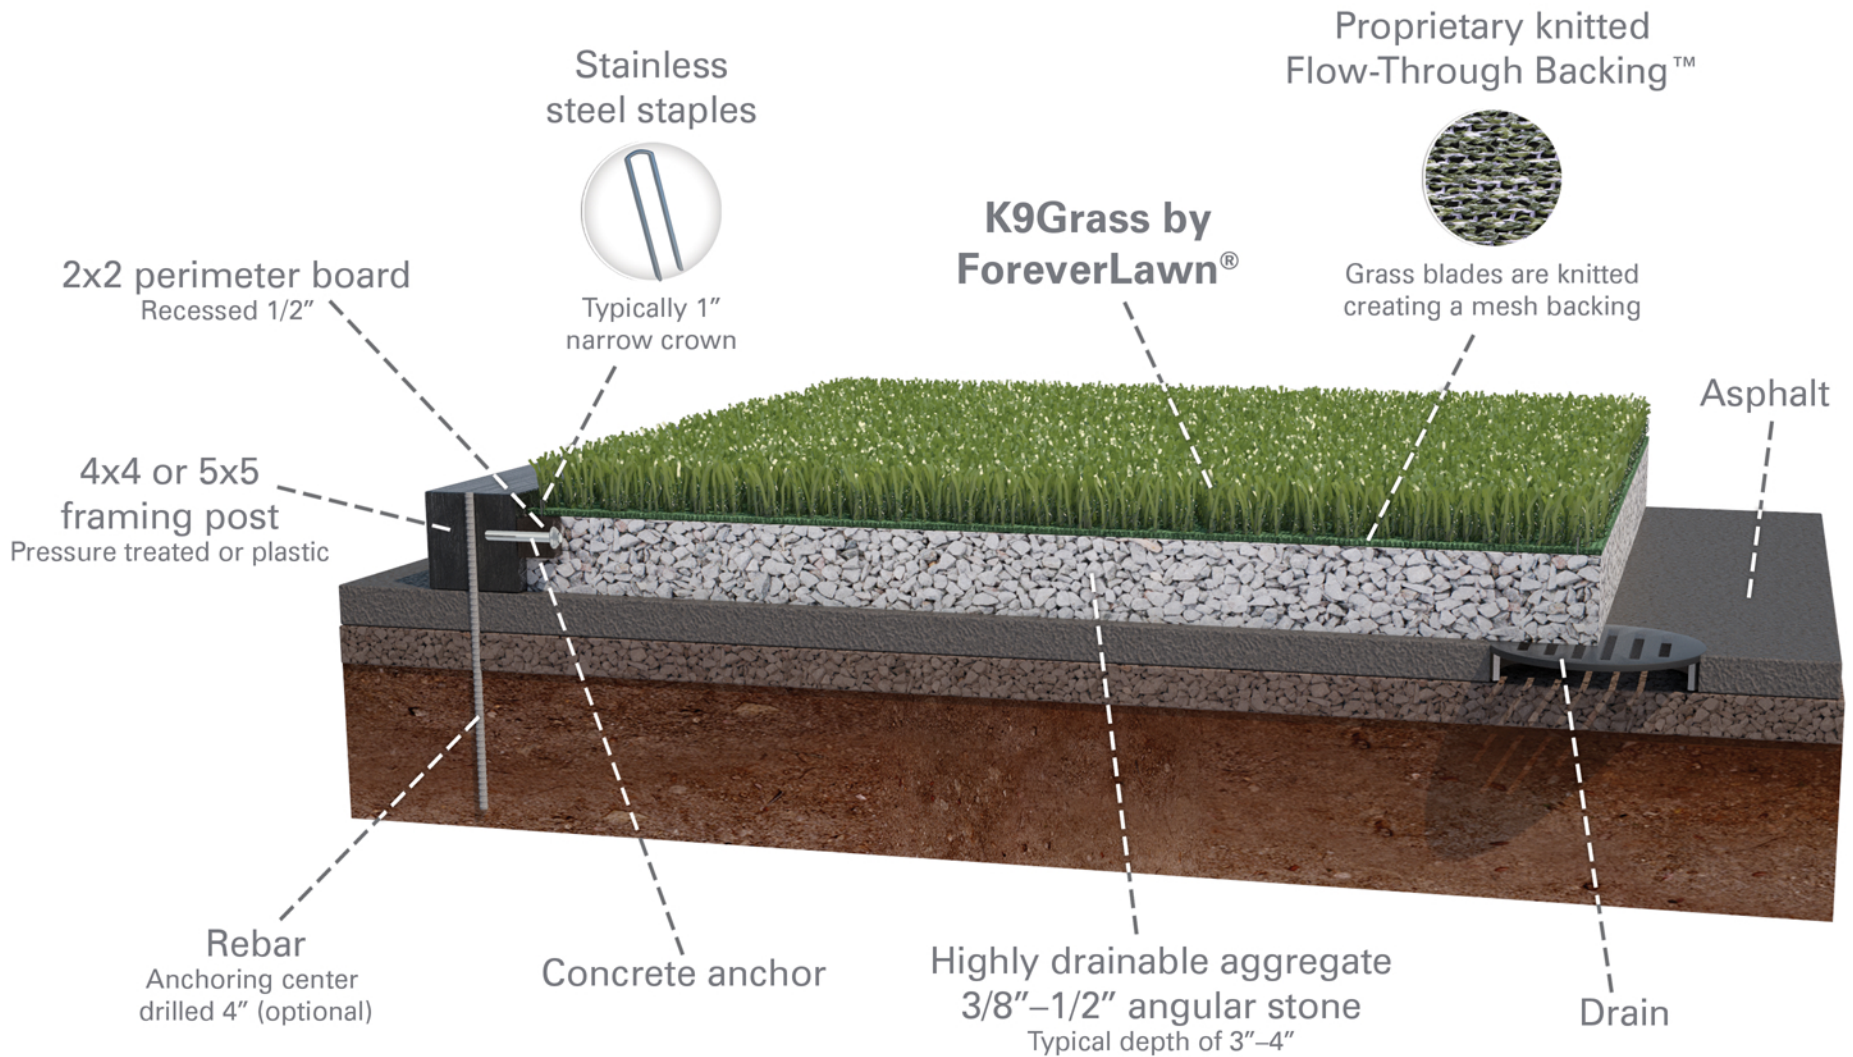

866.992.7876 • foreverlawn.com
8007 Beeson St., Louisville, OH 44641



microsite.caddetails.com/1148

By	K. Karmie	10/20
Scale	Not to scale	
Drawing No.	M1339	