


K9Grass[®] System

Edge Detail - Installed over soil with hard and soft edges

K9Grass[®]

by **ForeverLawn[®]**

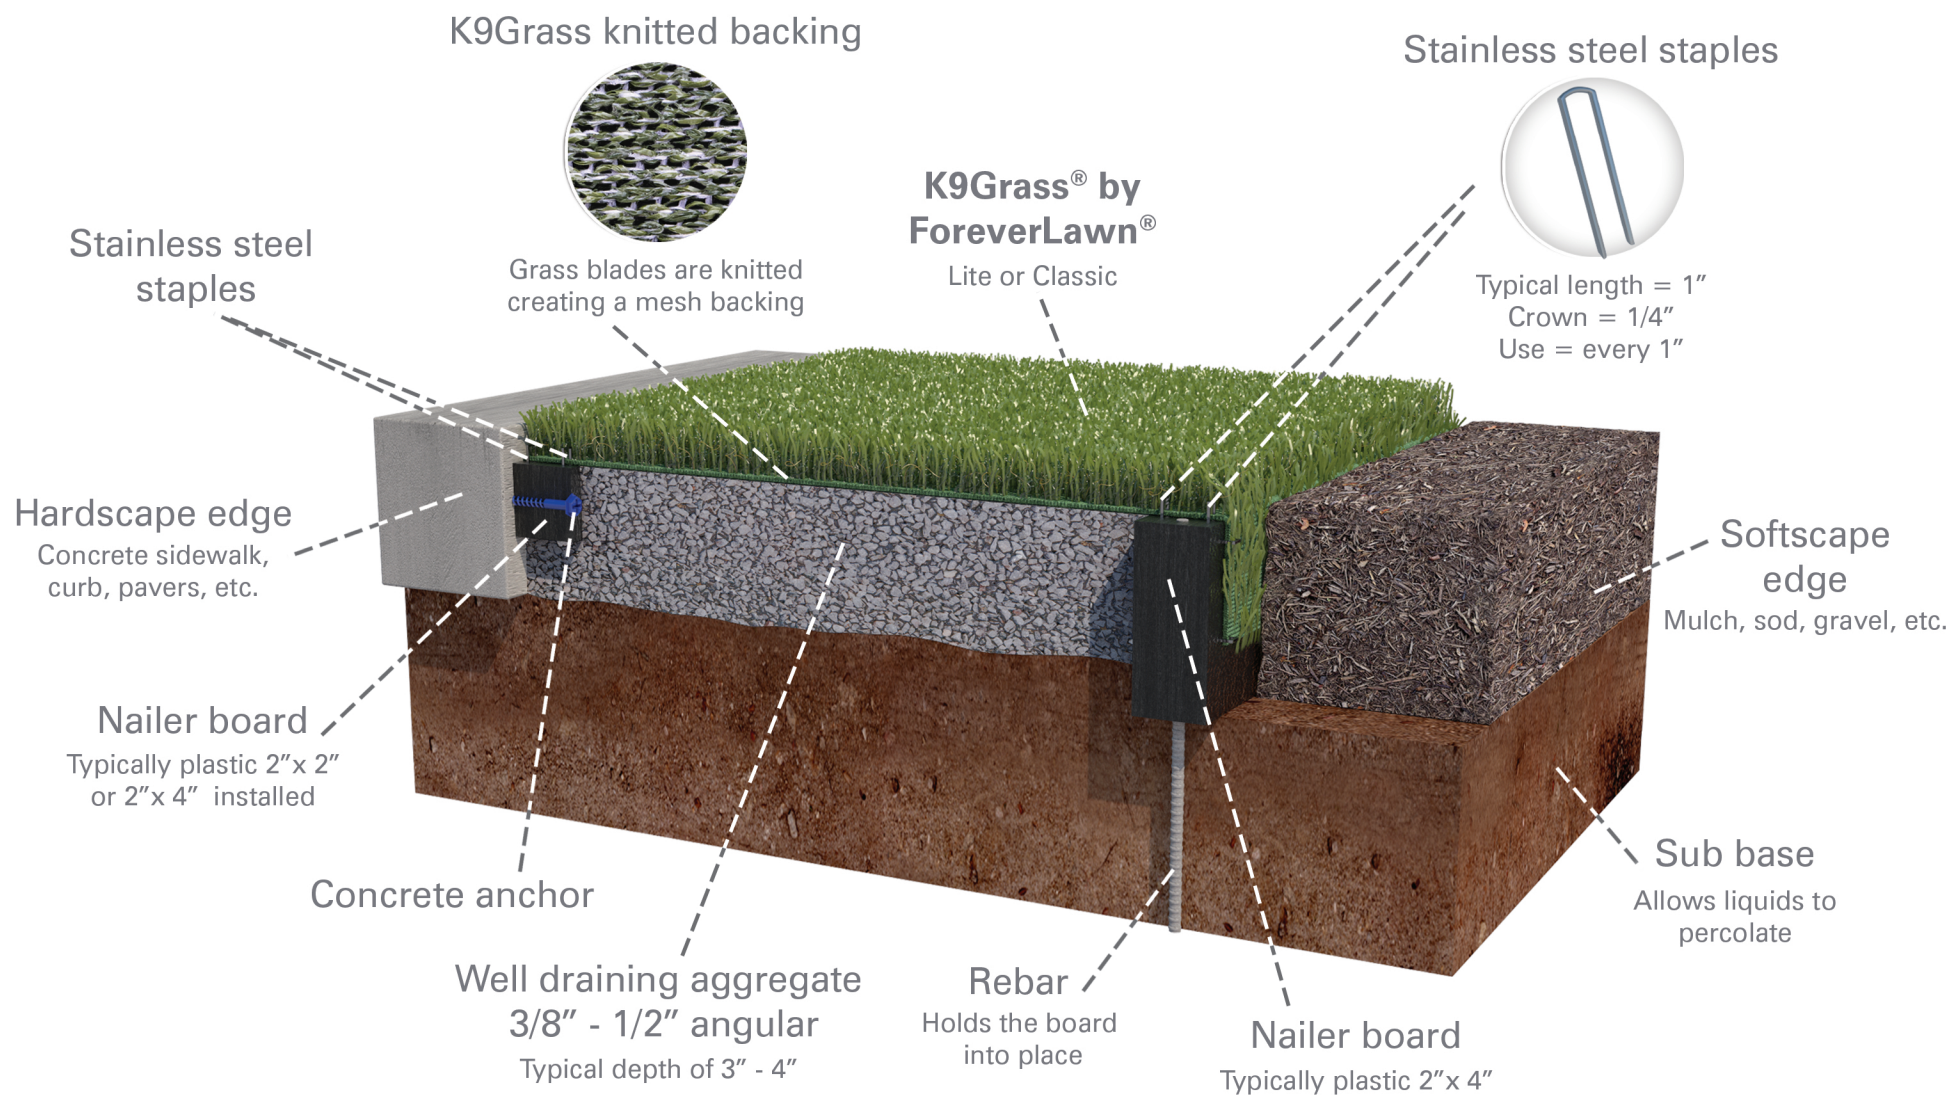

ForeverLawn[®]



866.992.7876 • foreverlawn.com
8007 Beeson St., Louisville, Ohio 44641



microsite.caddetails.com/1148

By	K. Karmie	11/18
Scale	Not to scale	
Drawing No.	K01	