


K9Grass System

Installed over aggregate on structure

K9Grass[®]
by **ForeverLawn**

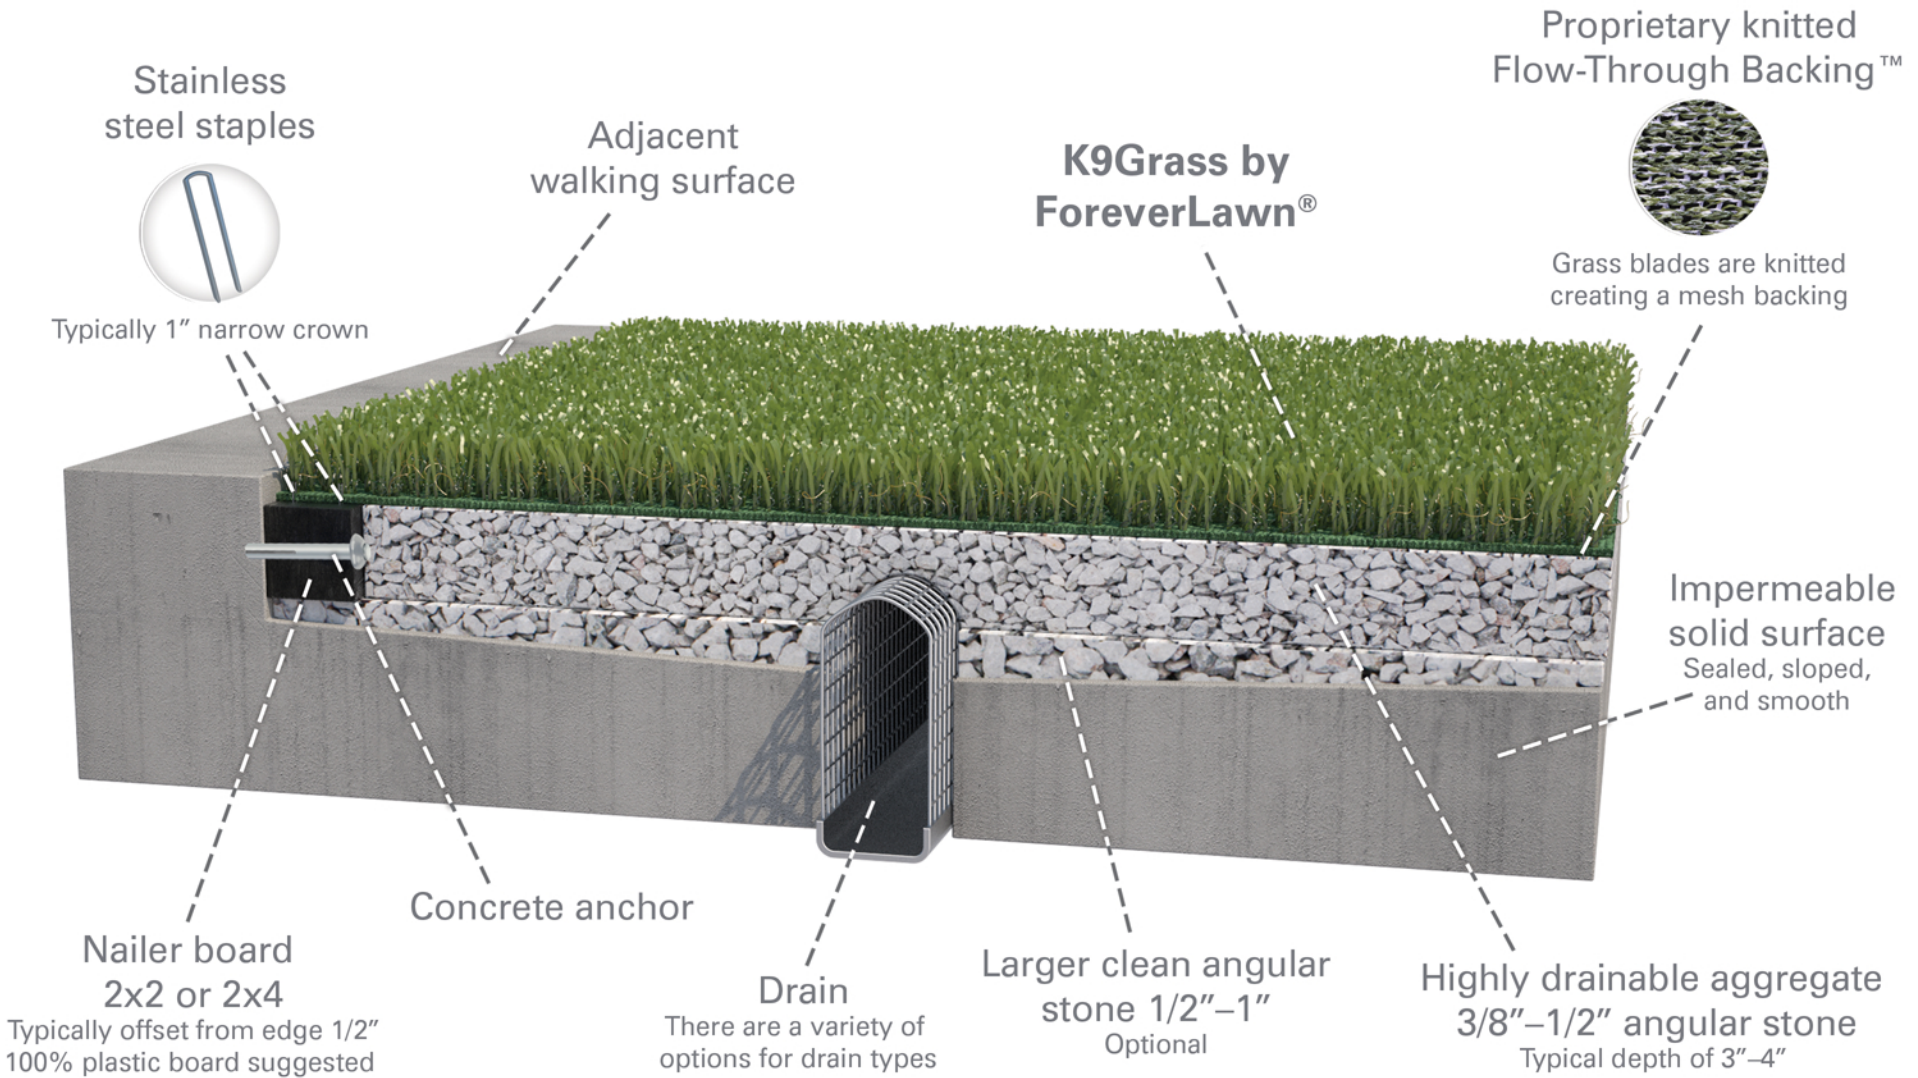

ForeverLawn[®]

866.992.7876 • foreverlawn.com
8007 Beeson St., Louisville, OH 44641

CADdetails
MICROSITE

microsite.caddetails.com/1148

By	K. Karmie	10/20
Scale	Not to scale	
Drawing No.	M1337	