


# ForeverLawn Synthetic Grass System

Indoor flushing system

**K9Grass**  
by ForeverLawn®

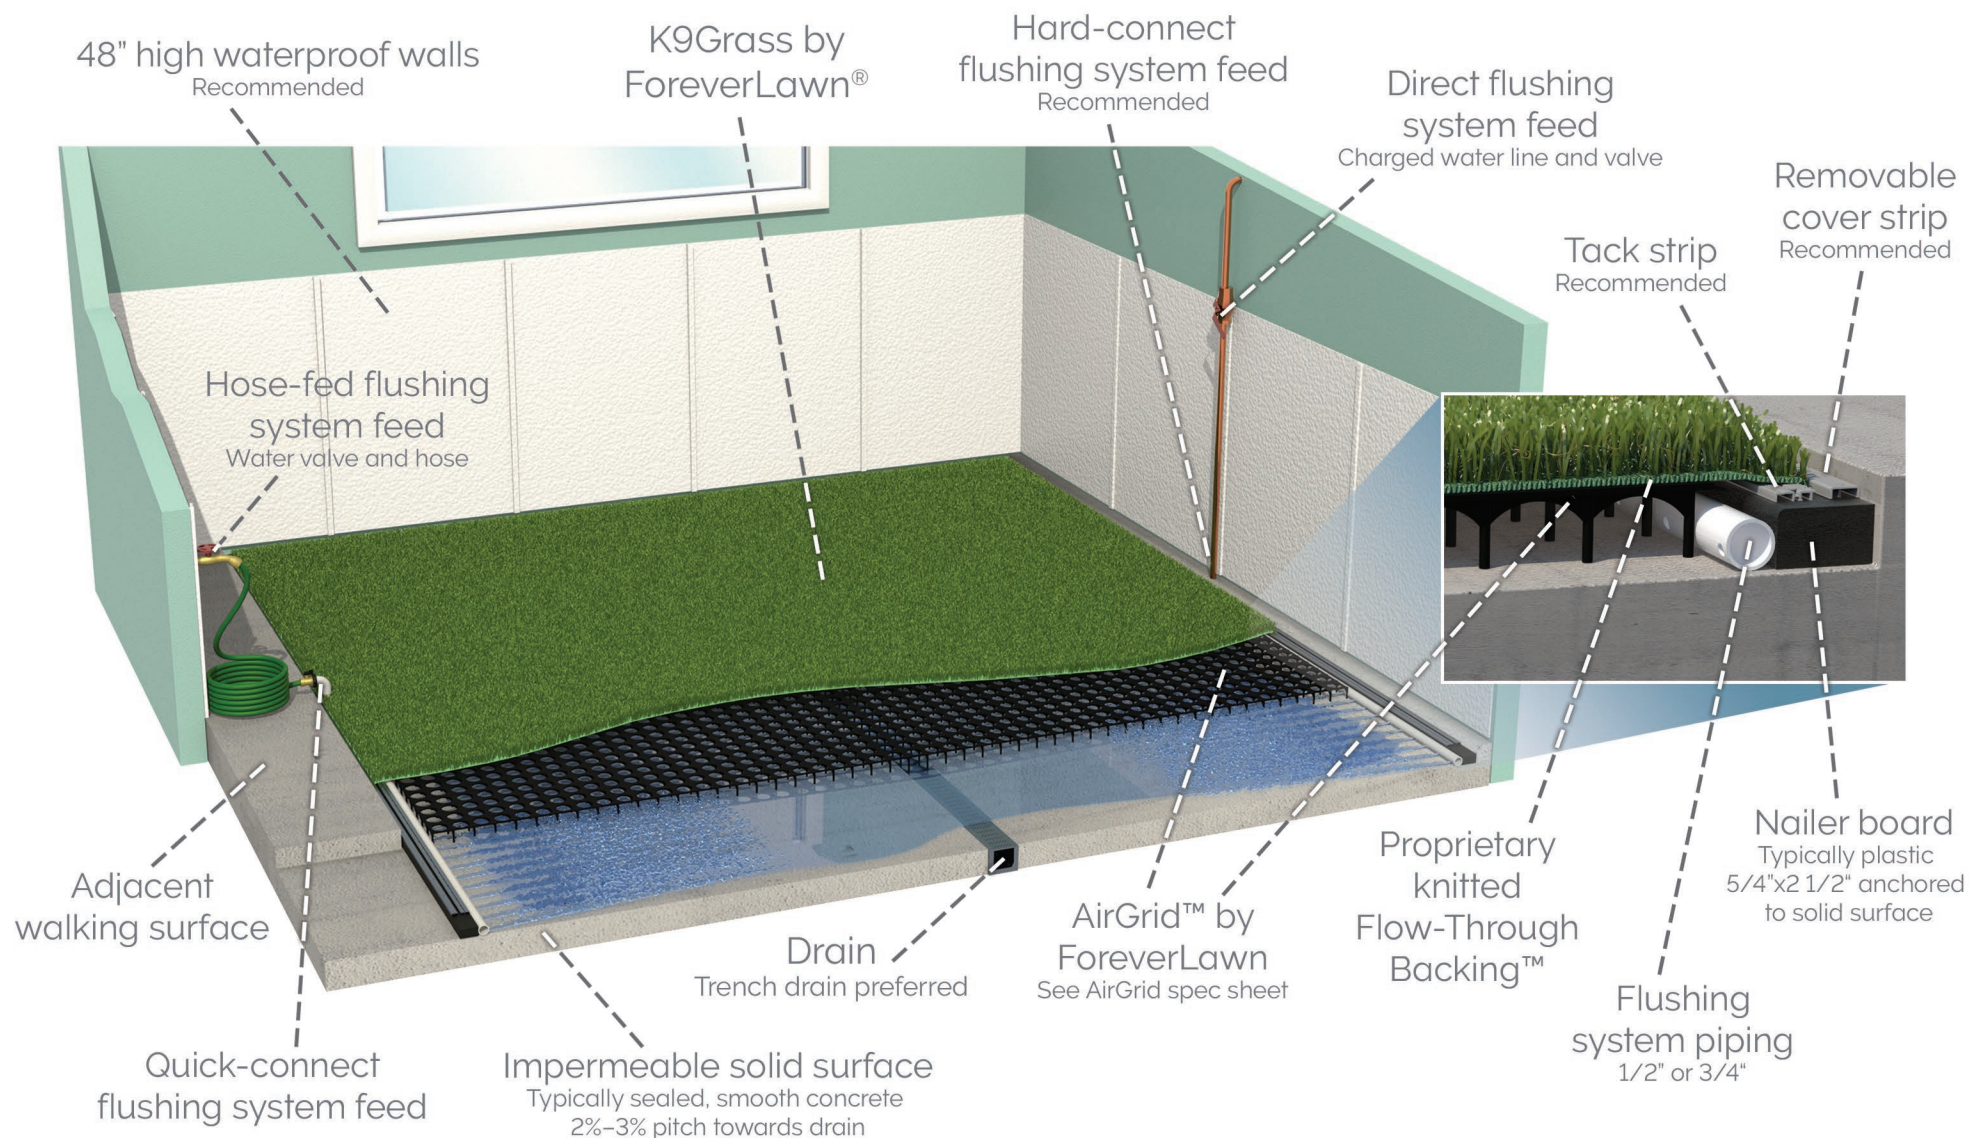

**ForeverLawn**

330.499.8873 • foreverlawn.com  
8007 Beeson St. NE, Louisville, OH 44641



microsite.caddetails.com/1148

By	K. Karmie	04/25
Scale	Not to scale	
Drawing No.	M1341	