


# ForeverLawn Synthetic Grass System

Installed over asphalt with holes or trenches

**K9Grass**  
by ForeverLawn®

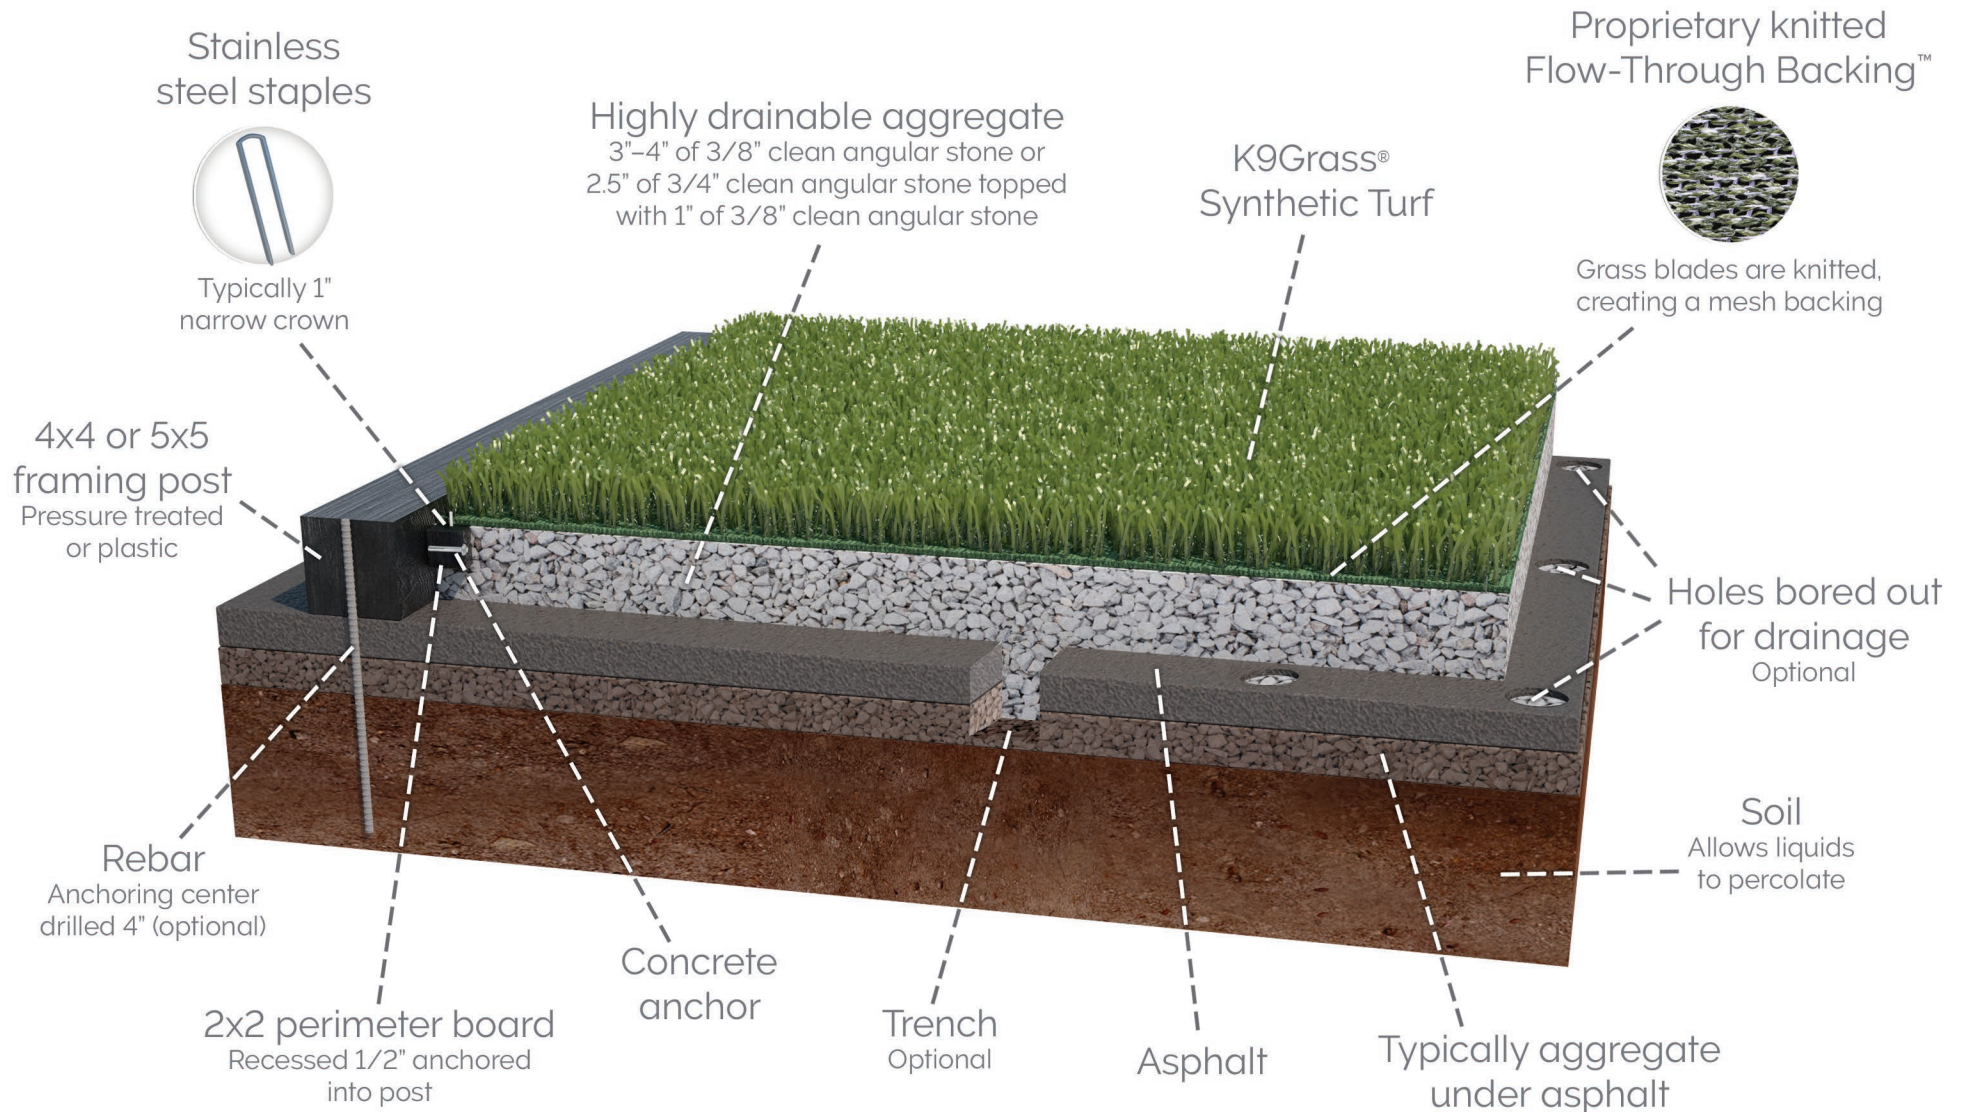

**ForeverLawn**

330.499.8873 • foreverlawn.com  
8007 Beeson St. NE, Louisville, OH 44641

 **CADdetails**  
MICROSITE  
microsite.caddetails.com/1148

By	K. Karmie	06/25
Scale	Not to scale	
Drawing No.	M1336	