


ForeverLawn Synthetic Grass System

Installed over soil with softscape and hardscape edges

K9Grass
by ForeverLawn®

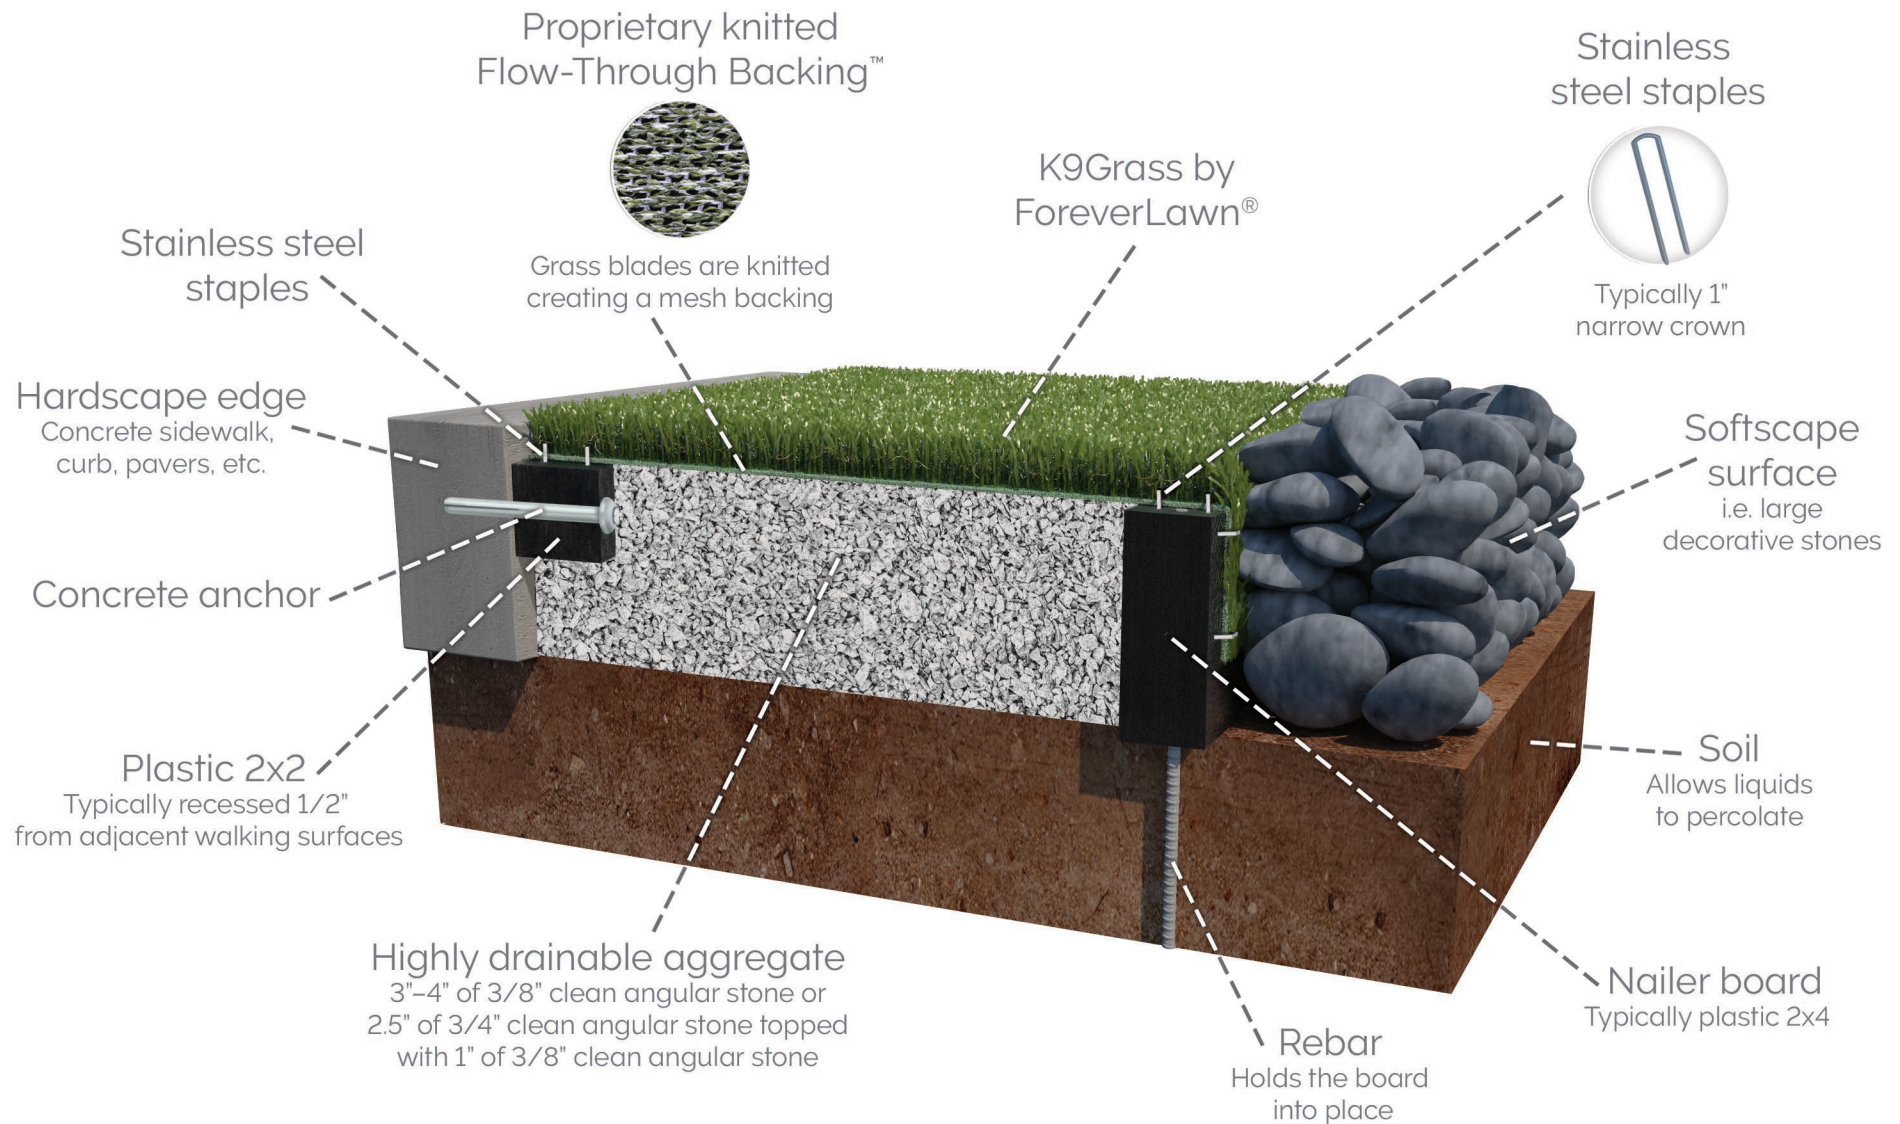

ForeverLawn

330.499.8873 • foreverlawn.com
8007 Beeson St. NE, Louisville, OH 44641



microsite.caddetails.com/1148

By	K. Karmie	06/25
Scale	Not to scale	
Drawing No.	M1599	